


188100m 438000m 438100m 438200m 188100m

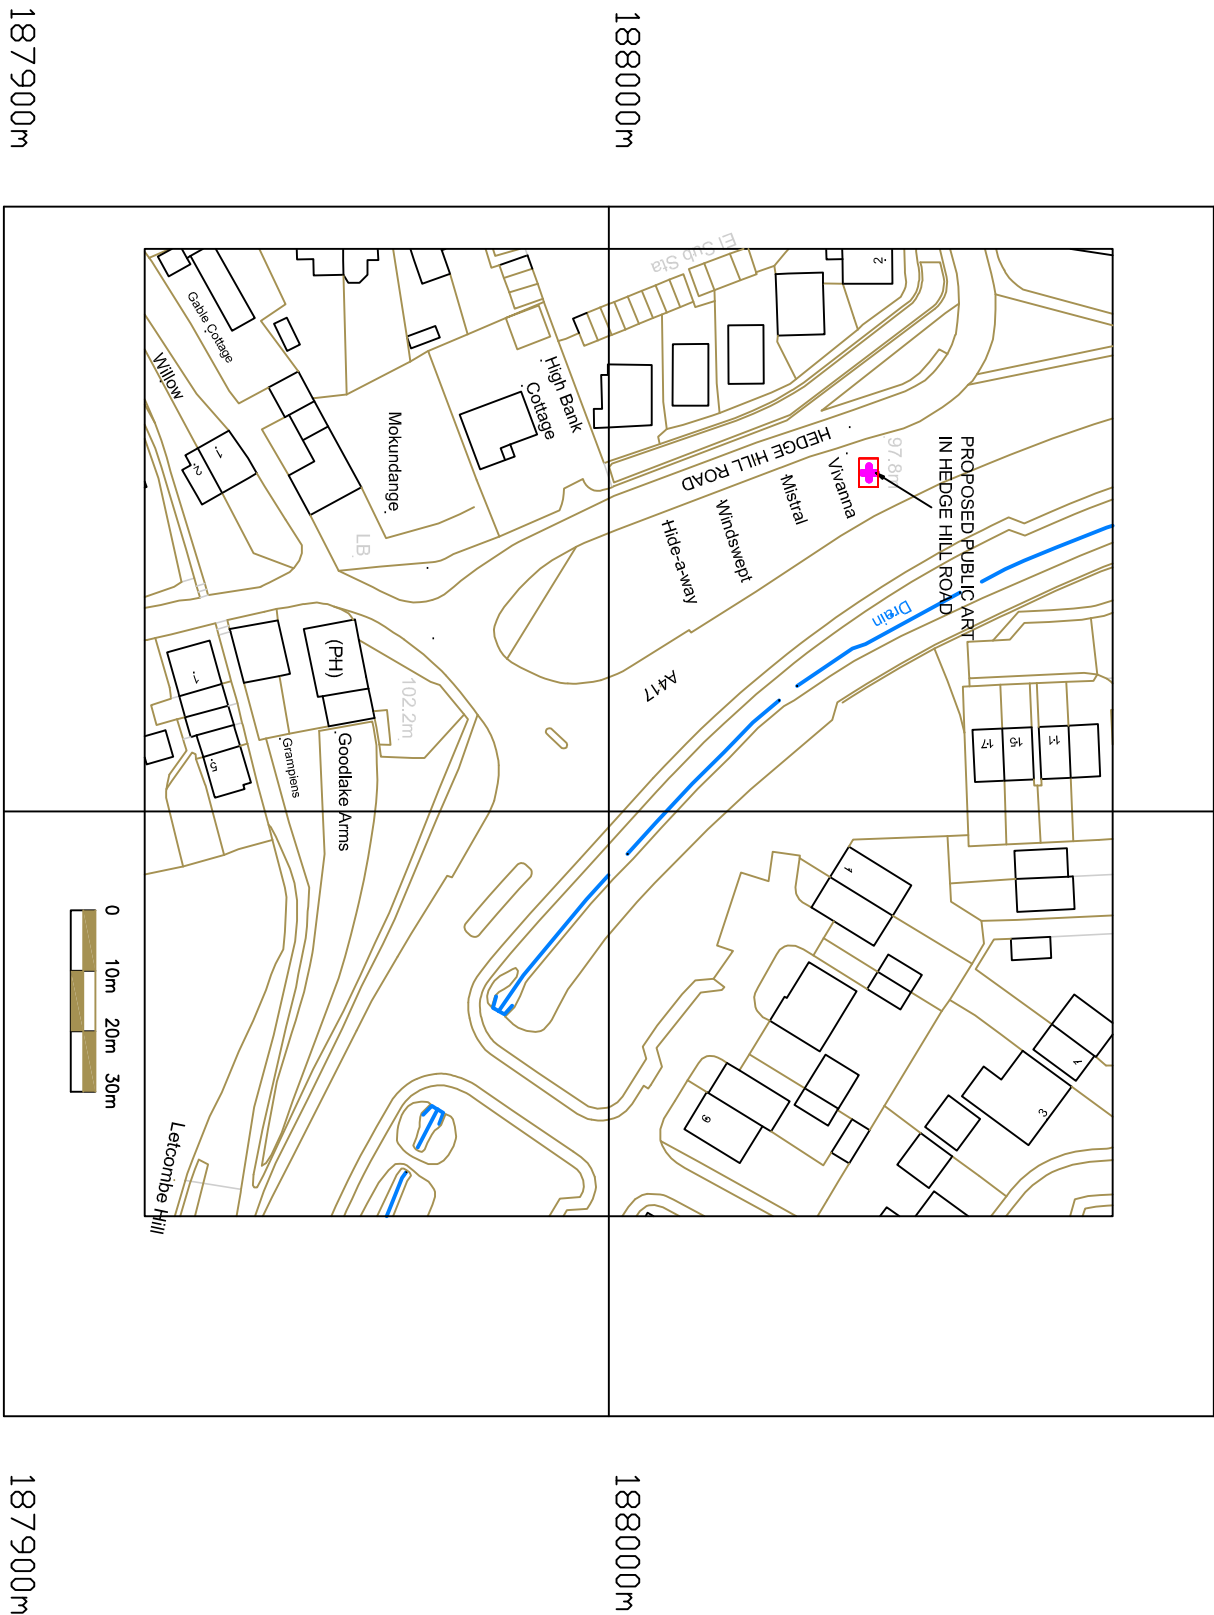

187900m 438000m 438100m 438200m 187900m

Crown Copyright and database rights 2023 OS Licence no. 100019311

This drawing is copyright and may not be altered, reproduced or used other than for the Contract Works for which it is issued without the written permission of Challow Design.

Warning
Do not scale this drawing. Verify all dimensions and structural details on site. If in doubt, ask before acting.

REV	DATE	DESCRIPTION	INITIAL

Challow Design
2 ELSWORTH CLOSE
GROVE
WANTAGE
OXON
OX12 0BT
Tel/Fax No: 01235 771781
ed@challowdesign.co.uk

CLIENT
MR TREVOR HAYES
SITE/PROJECT
EAST CHALLOW
WANTAGE

LOCATION PLAN			
FILE/REF REFERENCE 1641			
DATE	DRAWN BY	CHECKED BY	PAPER SIZE/SCALE
APR-2024	ED CLARE	AS	A3 1:1250
DRAWING No.	1641-S-02		REVISION